


EXHIBIT

CRYSTAL VALLEY RANCH METROPOLITAN DISTRICT NO. 1 - #4200; NO. 2 = #4210

A parcel of land being a portion of sections 19 & 30, Township 8 South, Range 66 West; and a portion of sections 23, 24, 25, & 36 of Township 8 South, Range 67 West of the Sixth Principal Meridian, Town of Castle Rock, Douglas County, State of Colorado

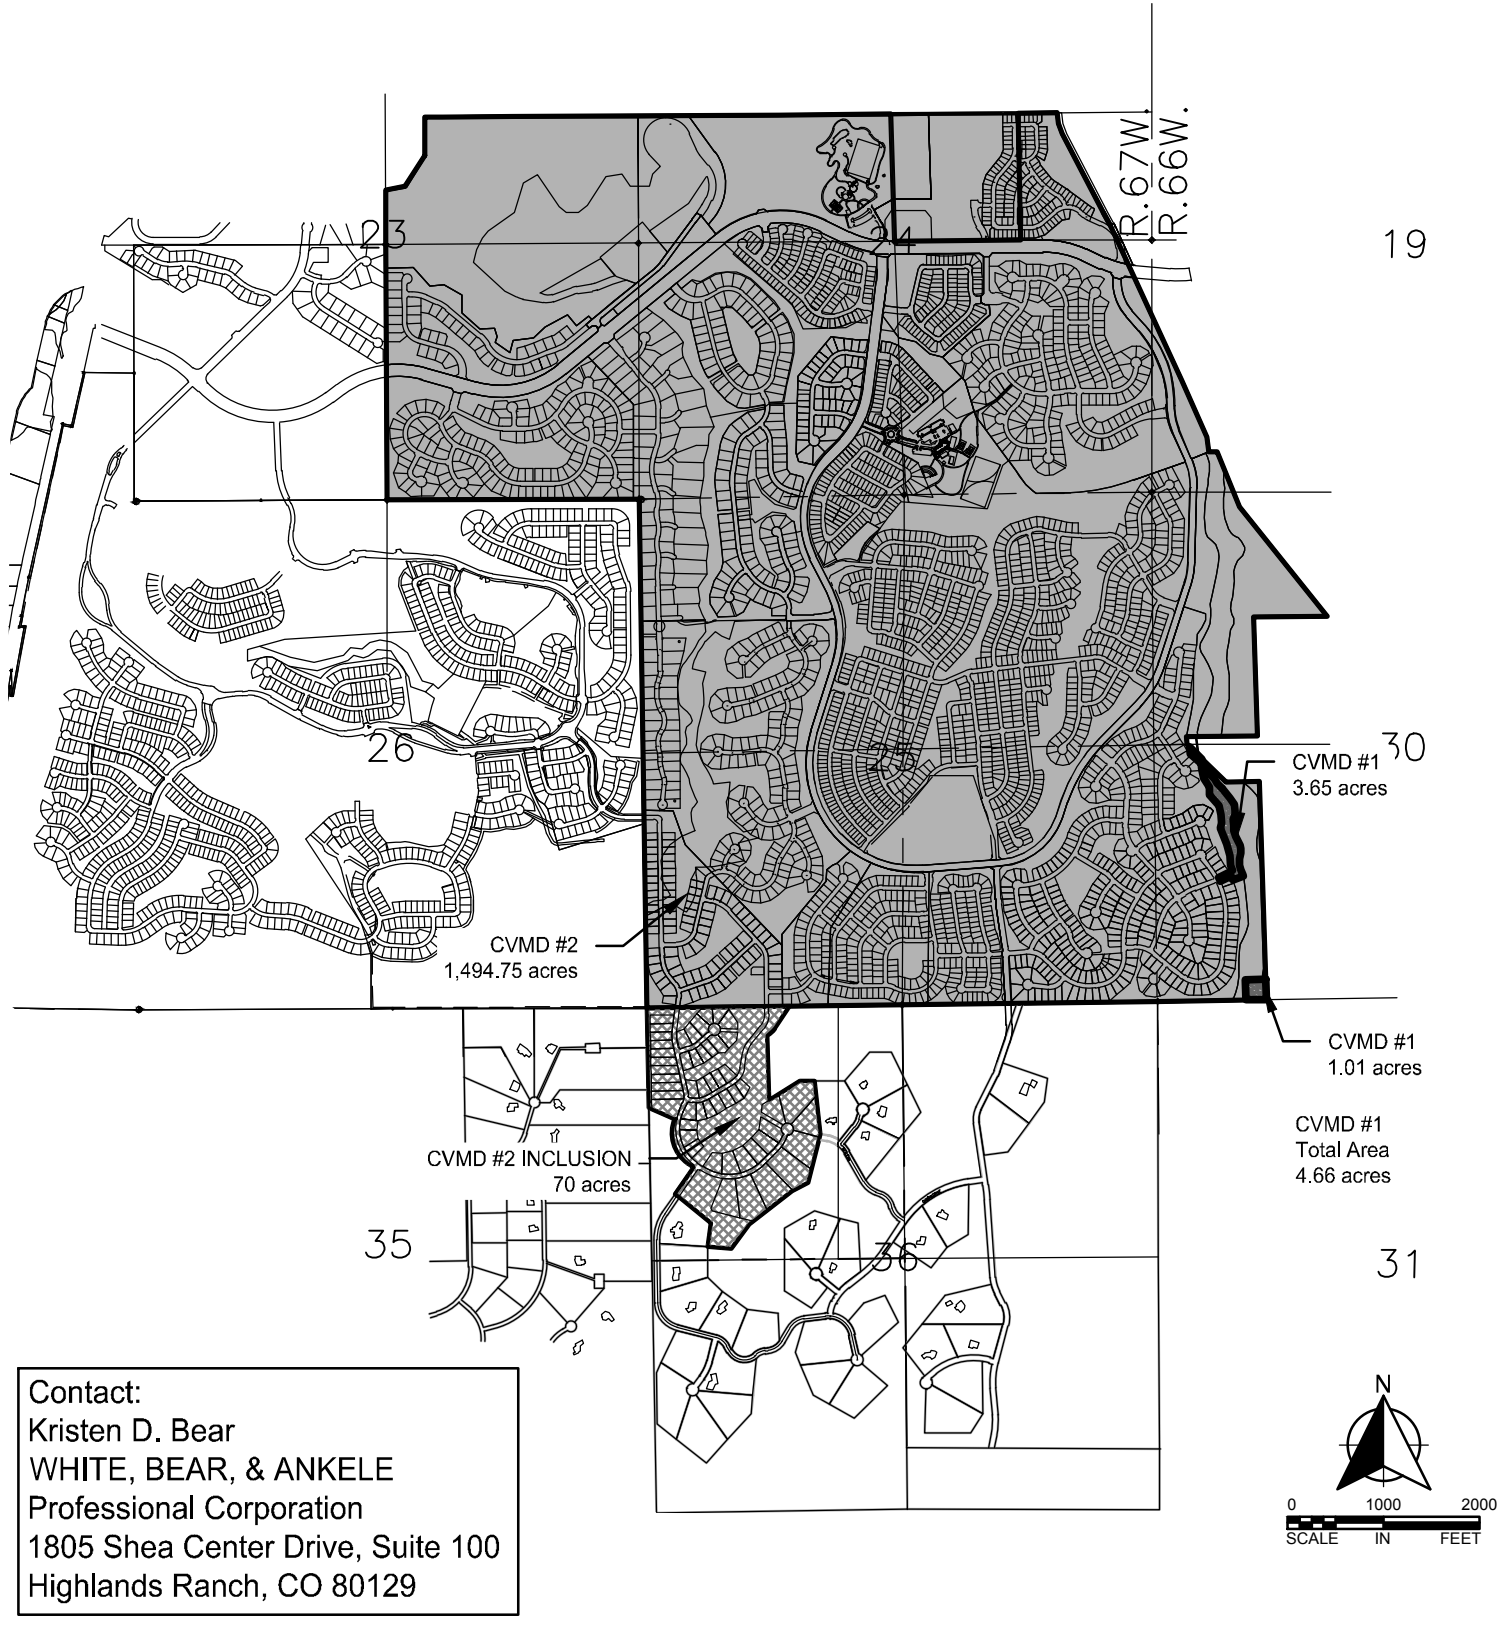

CRYSTAL VALLEY RANCH METRO DISTRICTS 1 & 2

AREA GRAPHIC

REVISED 12.10.2020




K:\011611-000\Cad\Plan\011611-000-CVMD TRCV ADD.dwg 12/10/2020 6:10:36 PM

EXHIBIT


CRYSTAL VALLEY RANCH METROPOLITAN DISTRICT NO. 1 - #4200; NO. 2 = #4210

A parcel of land being a portion of sections 19 & 30, Township 8 South, Range 66 West; and a portion of sections 23, 24, 25, & 36 of Township 8 South, Range 67 West of the Sixth Principal Meridian, Town of Castle Rock, Douglas County, State of Colorado

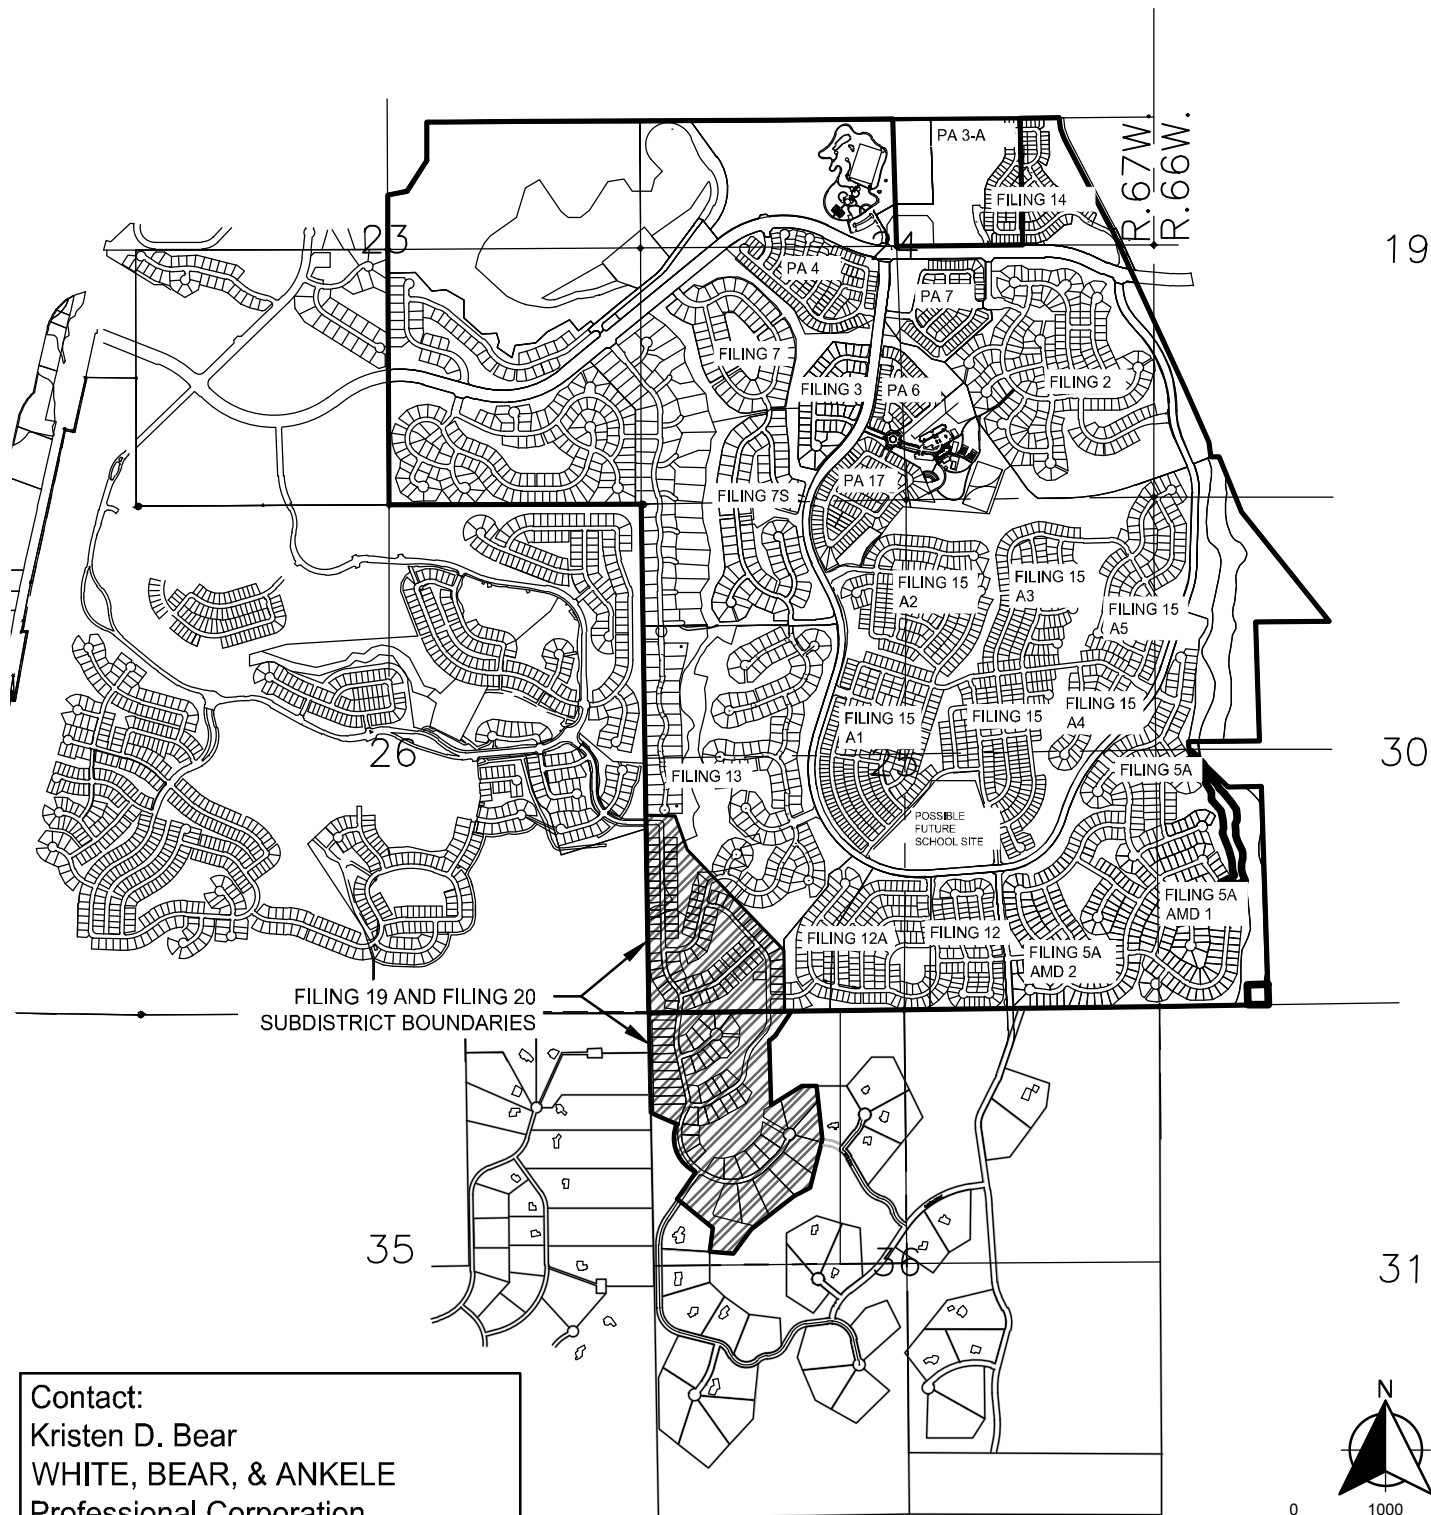

FILING 19 AND FILING 20
SUBDISTRICT BOUNDARIES

Contact:
Kristen D. Bear
WHITE, BEAR, & ANKELE
Professional Corporation
1805 Shea Center Drive, Suite 100
Highlands Ranch, CO 80129

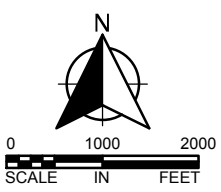

K:\1011611-000\Cadd\Plan\011611-000-CVMD TRCV ADD.dwg 12/10/2020 6:10:42 PM

